



WALL DRAIN DETAIL AT WEEPHOLE
OPTION A
No scale

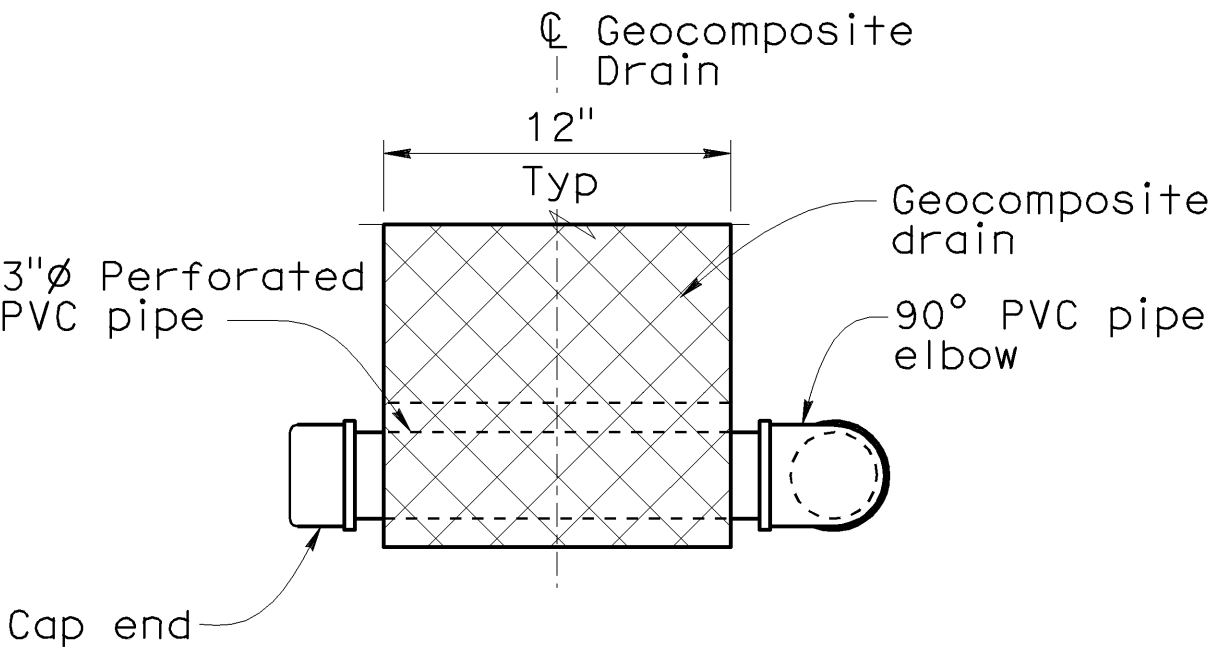


VIEW A-A
No scale

NOTES:

- Geocomposite drain strip per Section 88 Geosynthetics of the Standard Specifications.
- Elevation of drains and weepholes as shown elsewhere on plans.

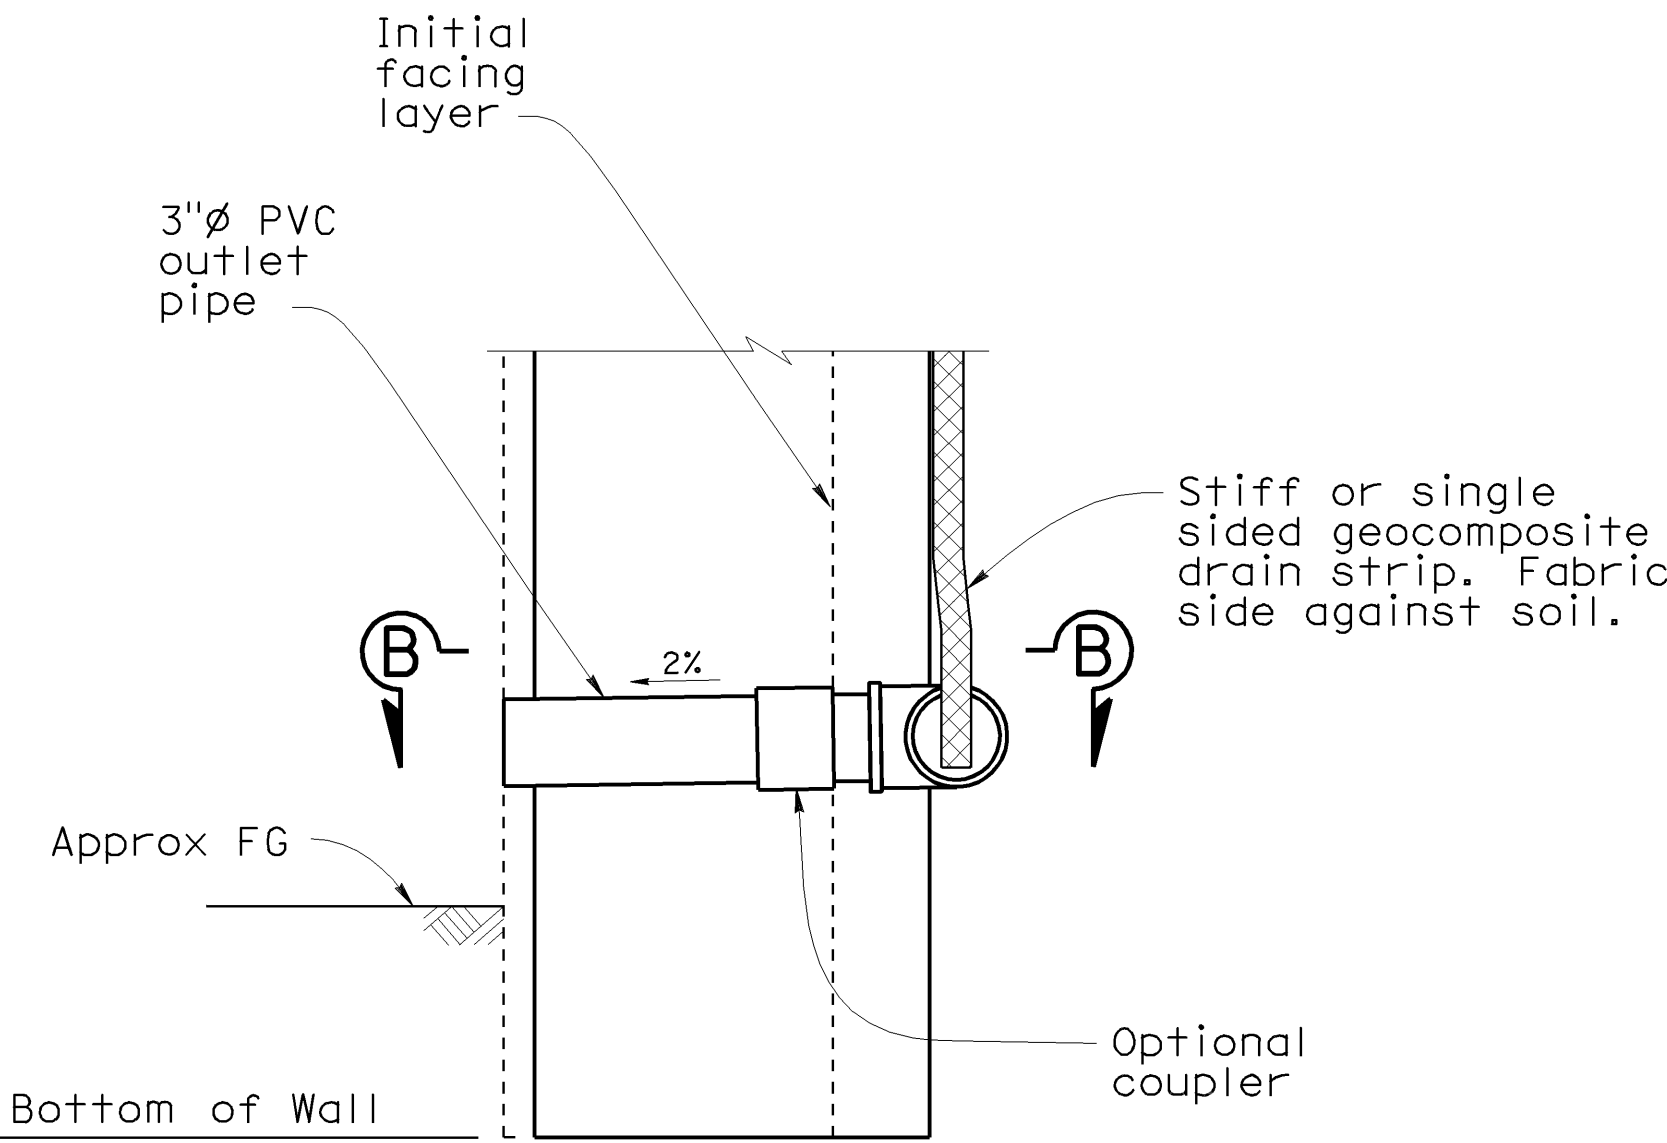

WALL DRAIN DETAIL AT WEEPHOLE
OPTION B
No scale

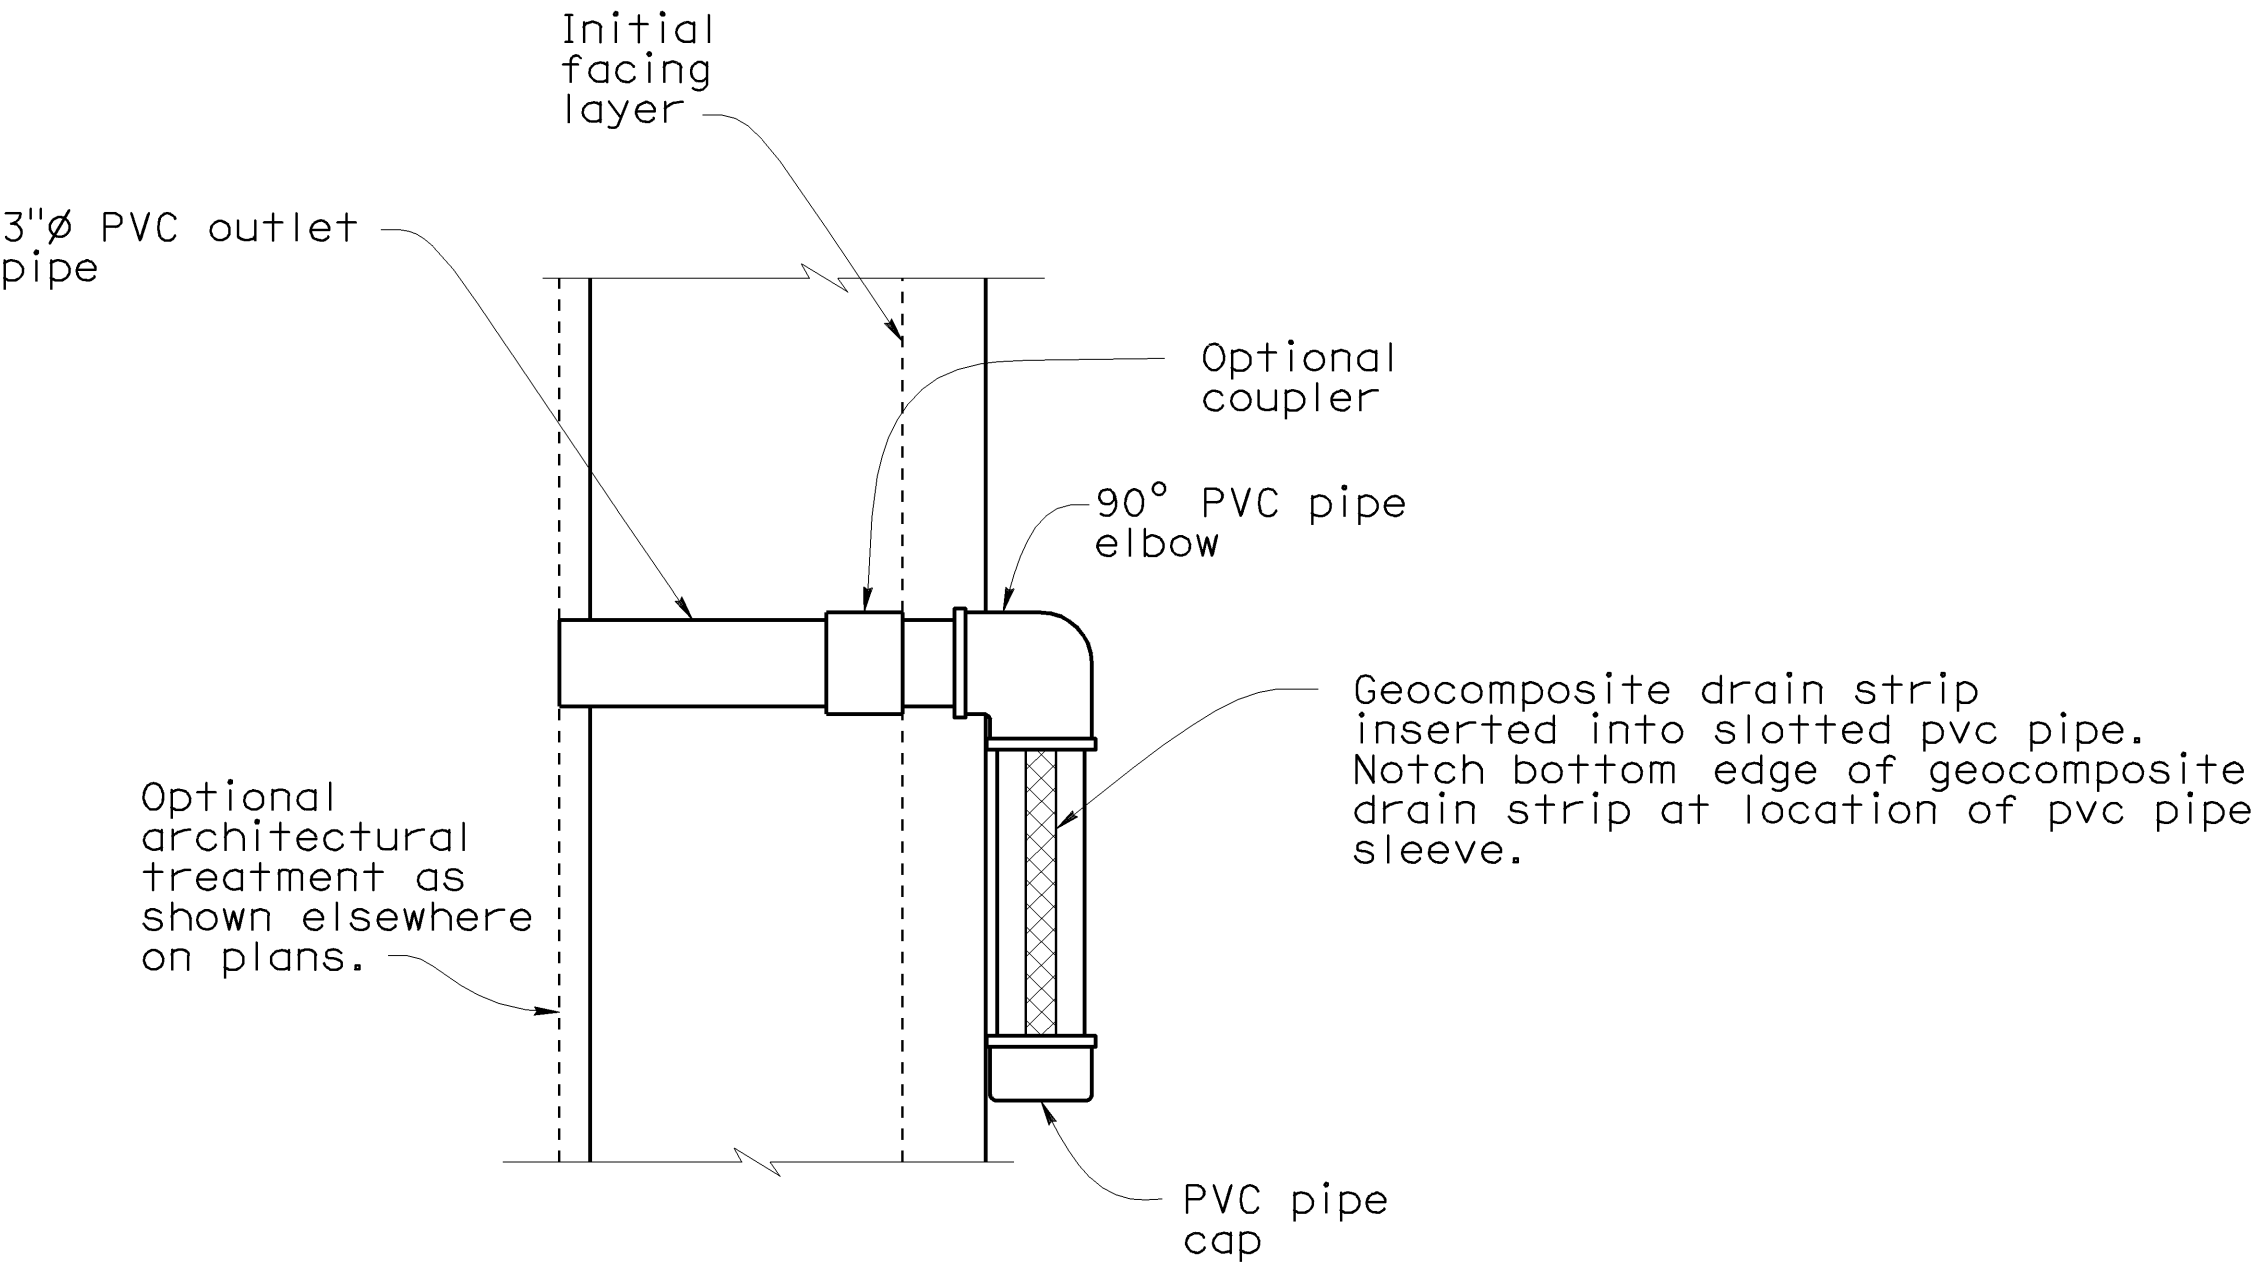

VIEW B-B
No Scale